


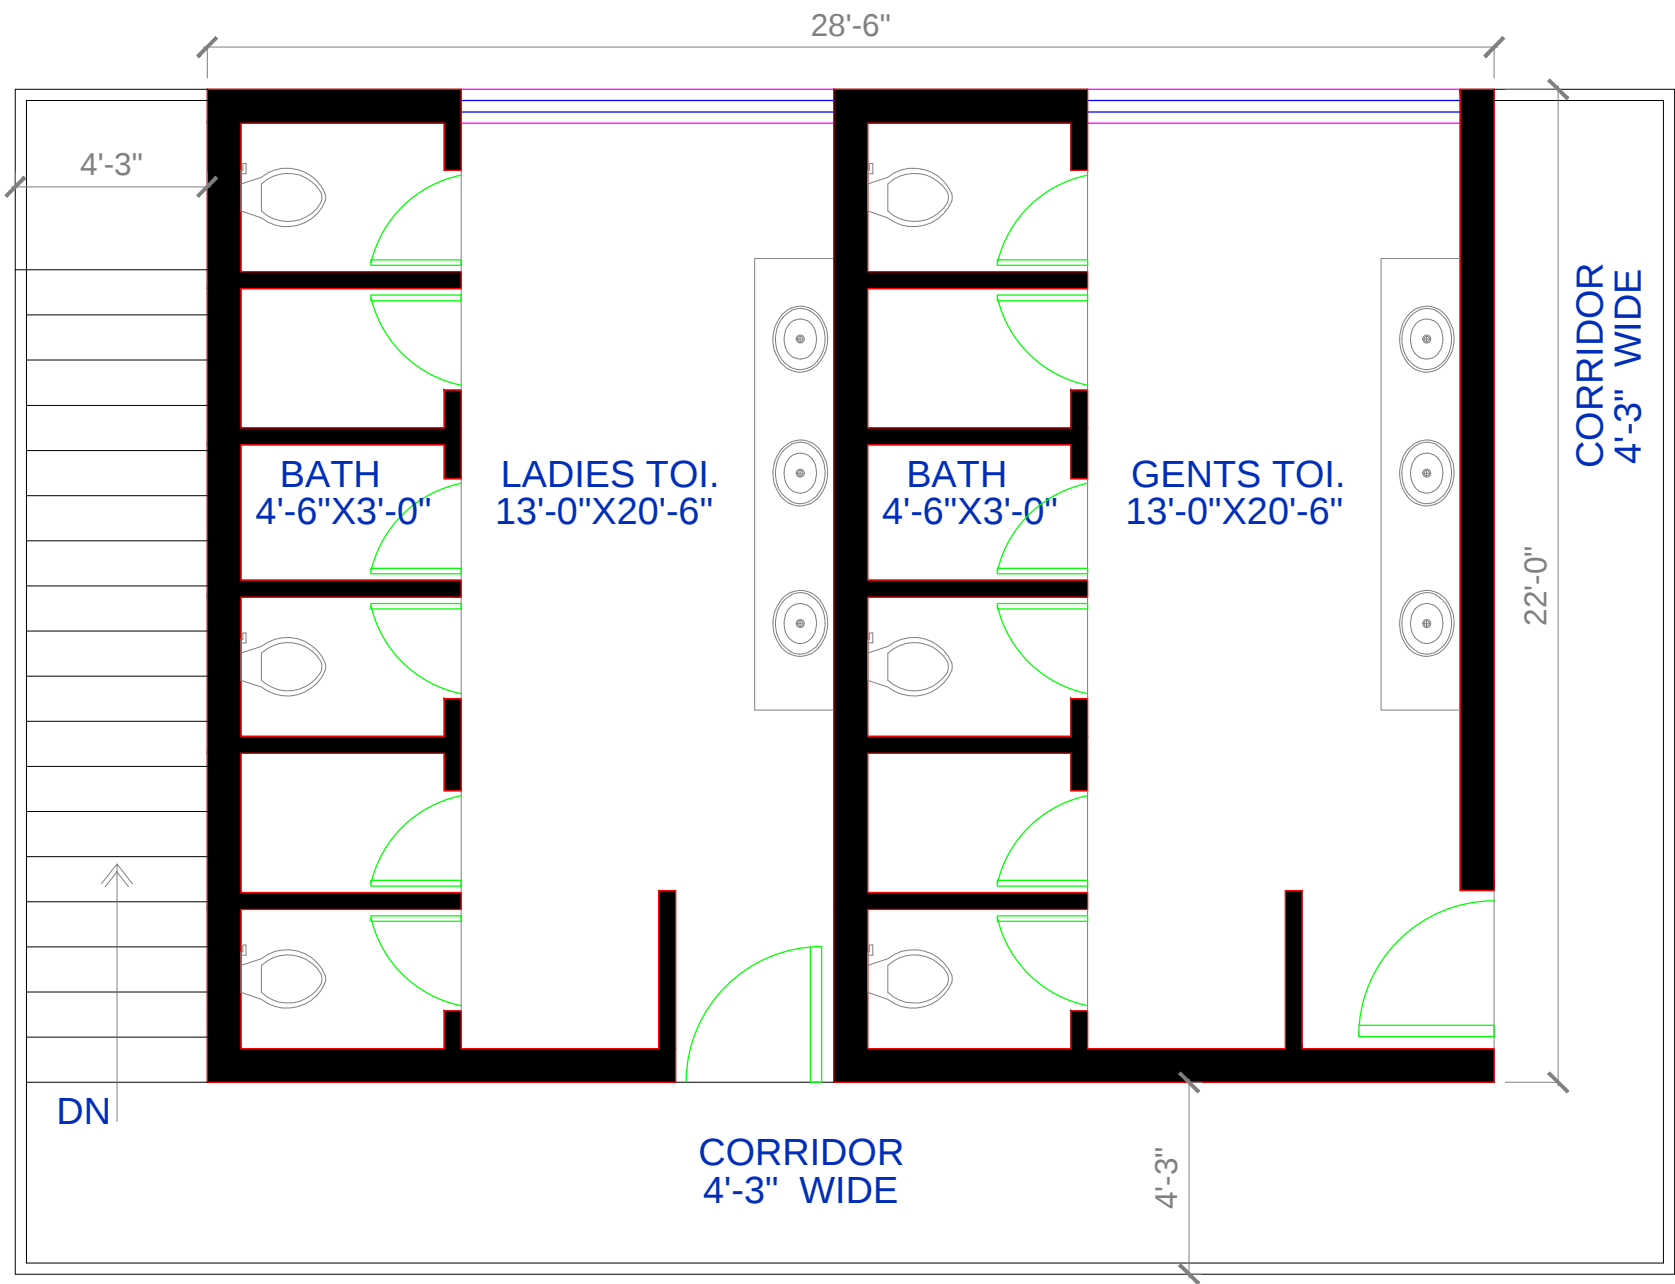

COVD. AREA 970.0SQ.FT.

FIRST FLOOR PLAN		TOILET BLOCK		DRAWN BY. :	CHKD BY. :
		PROJECT:			
CLIENT:		MALAI MANDIR, R.K. PURAM, N.D.			
		ARCHITECTS:		DRG. NO. :	SCALE :
		STUDIO A2D		ARCH 01/757/11	1" = 4'-0"