


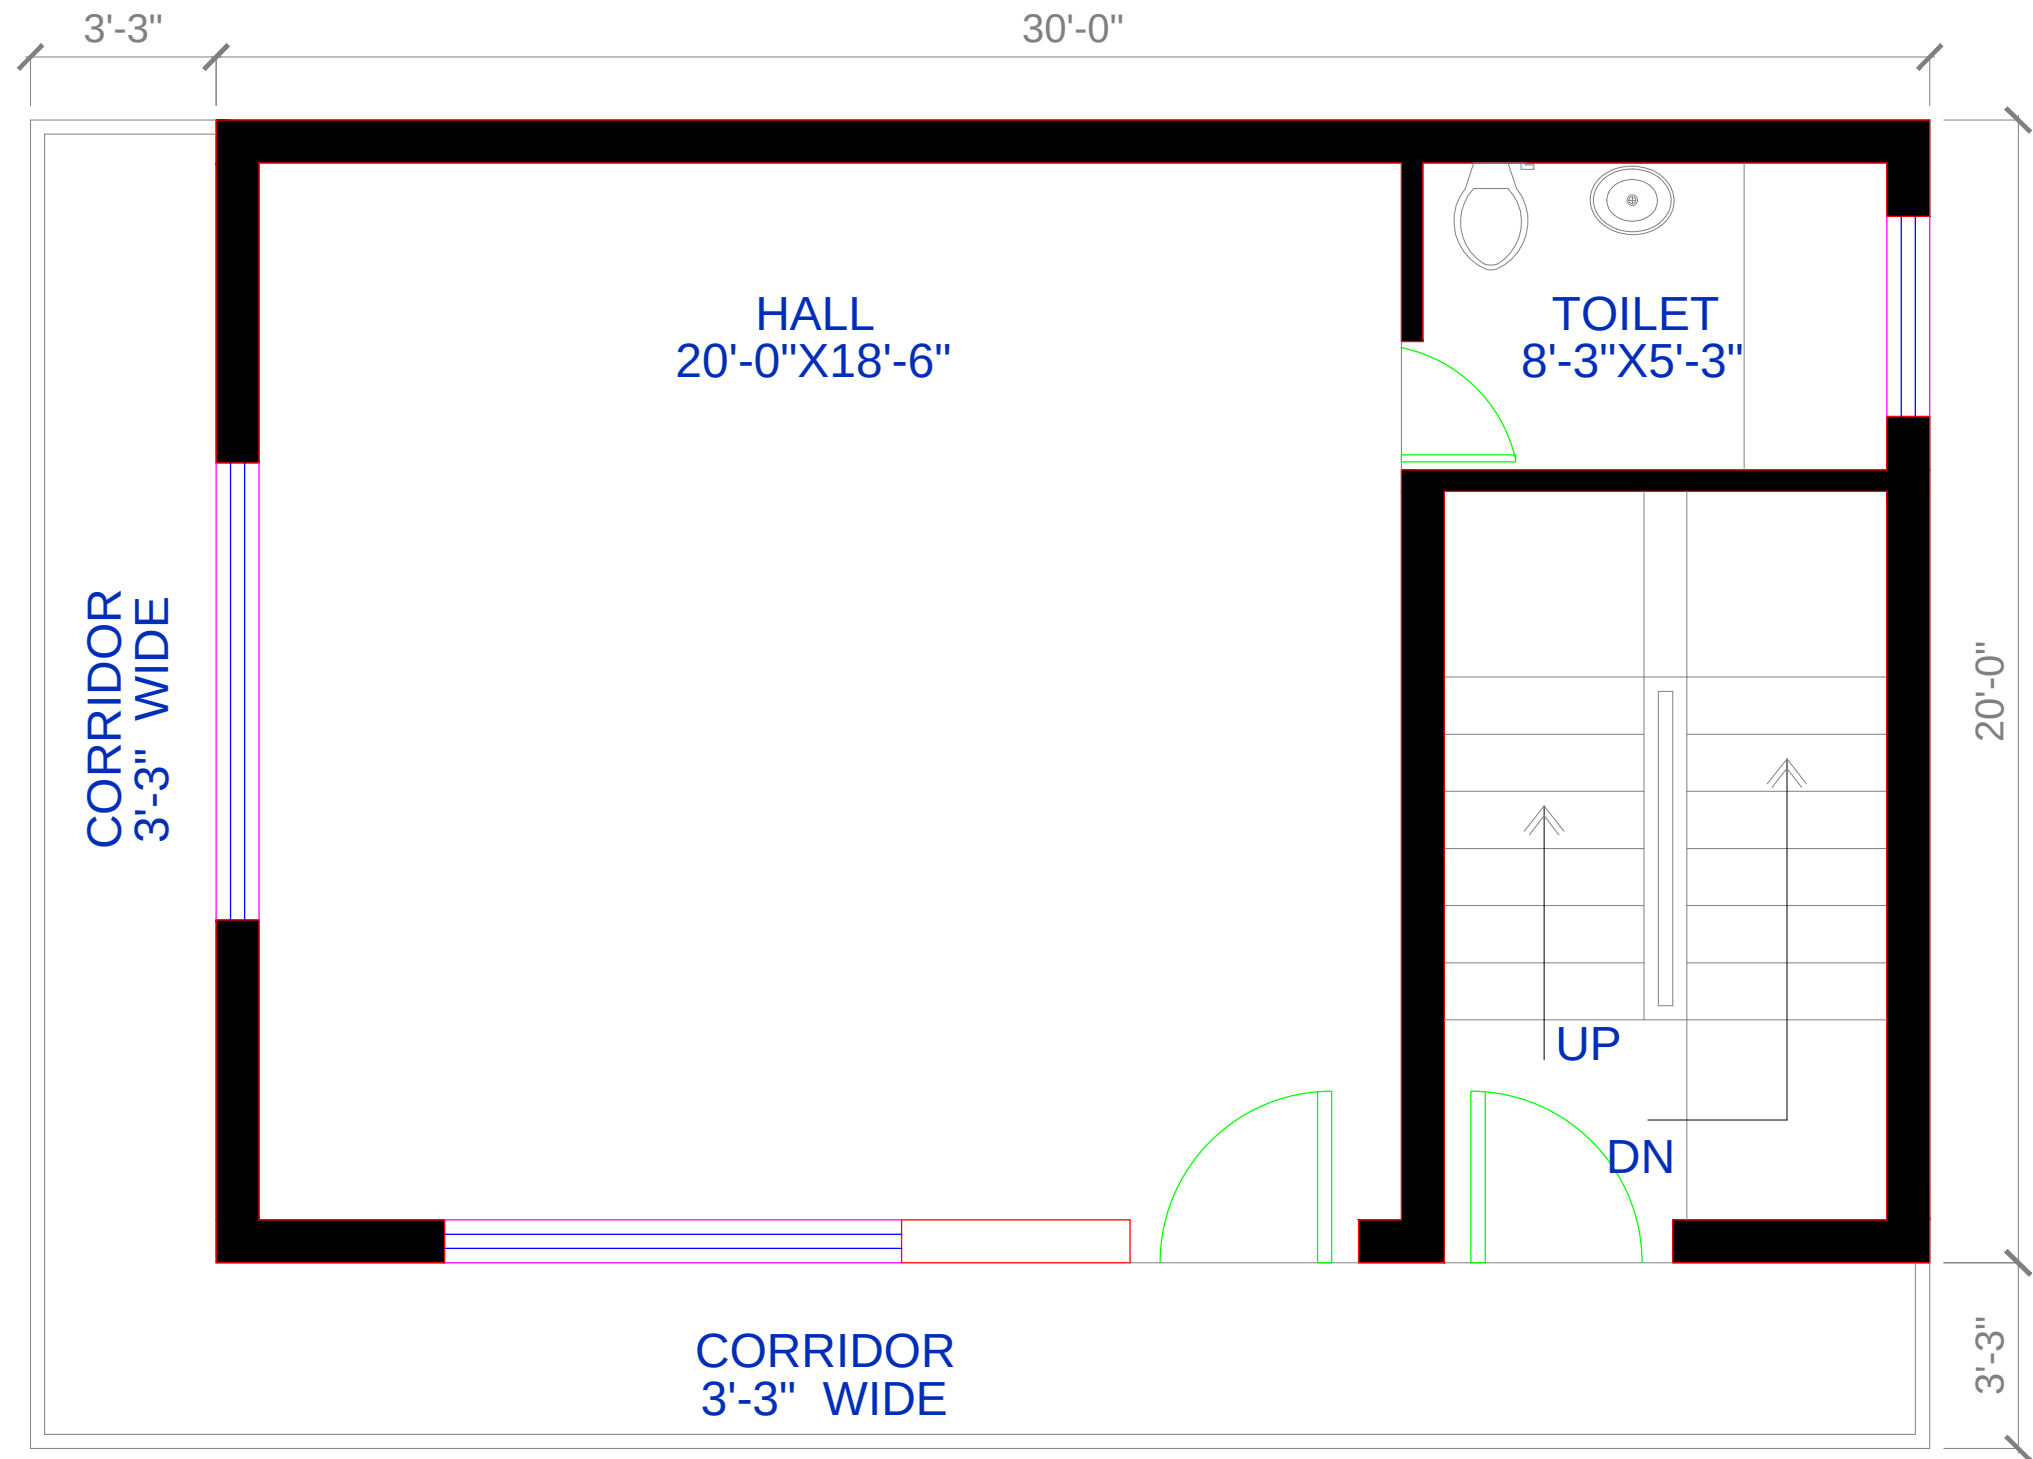

COVD. AREA 600.0SQ.FT.

FIRST FLOOR PLAN	HALL BLOCK		DRAWN BY. :	CHKD BY. :
	PROJECT: MALAI MANDIR, R.K. PURAM, N.D.			
	ARCHITECTS: STUDIO A2D		DRG. NO. : ARCH 01/757/11	SCALE : 1" = 4'-0"
CLIENT: SREE SWAMINATHA SWAMI SEVA SAMAJ, R.K. PURAM, N.D.				