


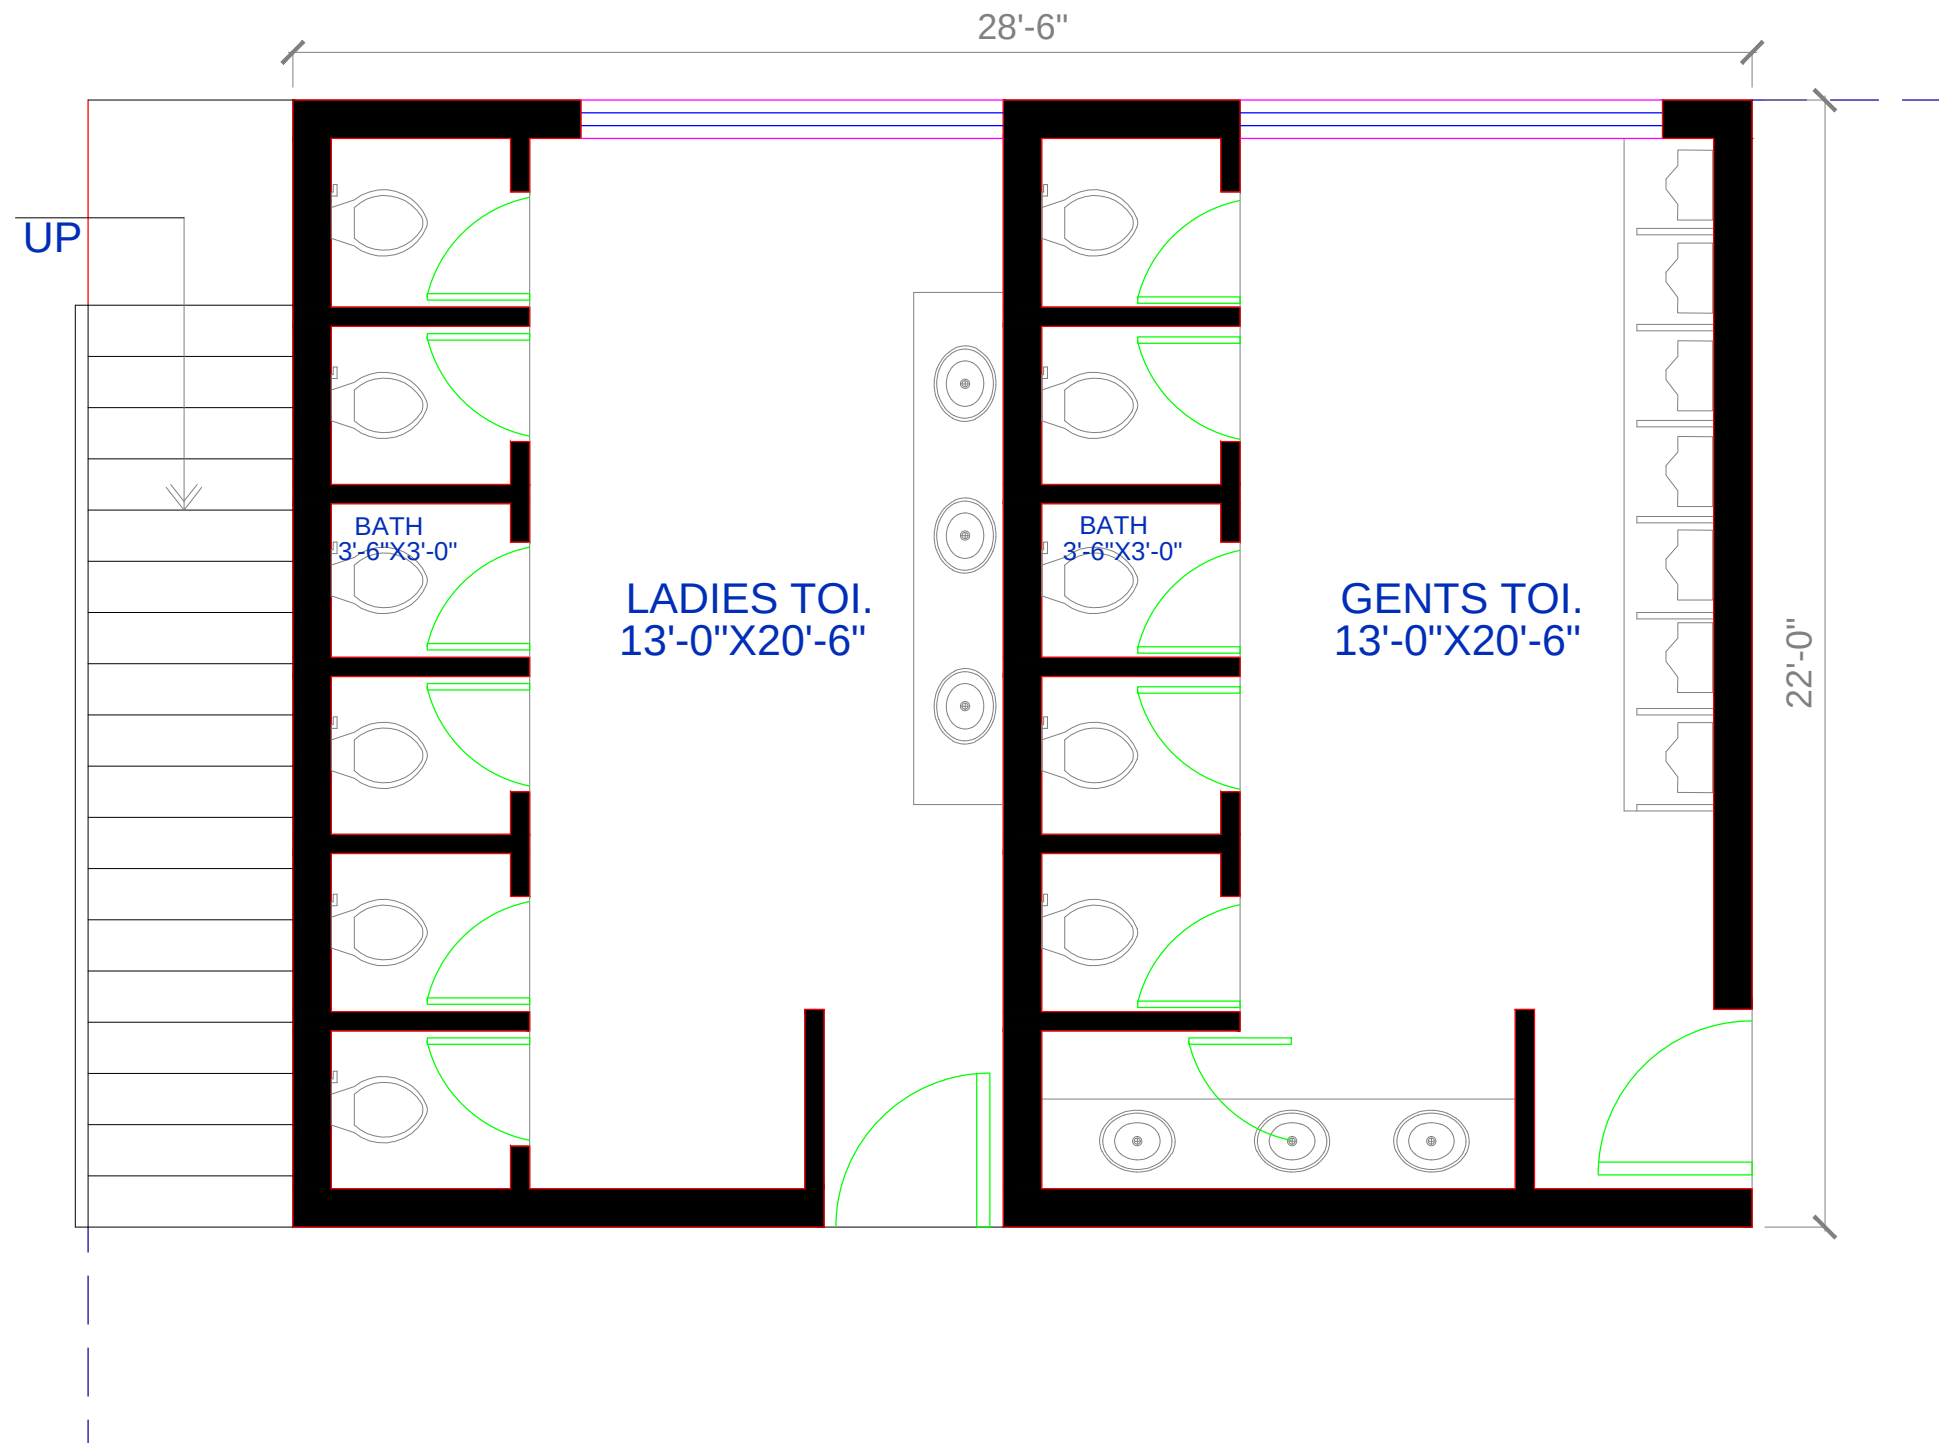

COVD. AREA 970.0SQ.FT.

GROUND FLOOR PLAN

CLIENT:

**SREE SWAMINATHA SWAMI SEVA SAMAJ,
R.K. PURAM, N.D.**

TOILET BLOCK

DRAWN BY. : CHKD BY. :

PROJECT:

**MALAI MANDIR, R.K.
PURAM, N.D.**

ARCHITECTS:

STUDIO A2D

DRG. NO. :
ARCH 01/757/11

SCALE :
1" = 4'-0"